


Remarks:

1. All dimensions in mm.
2. Side view of foundations is from inside of property.
3. Prepare foundation with concrete class C25. Concrete must be reinforced with fibres and flat on top.
4. Expected concrete capacity  $2,1 \text{ m}^3$ .
5. For gate installation use chemical anchors M16x300 (18 pcs.) or longer. Anchors must be minimum 80 mm over concrete surface. Minimum drilling depth 200 mm. For installation follow Fisher System rules.
6. This is suggested foundation plan. Dimensions, reinforcement, anchoring.

<b>HALSANG</b>		Remarks		
Designed by A. Knauber	Scale 1 : 30	Format A3	Date 24.11.2021	Sheet number 1/2
Edited by D.Surma	Height	Width	Material	Mass
Number S.002595	Drawing Foundation plan Thor 6000 L			Rev. A

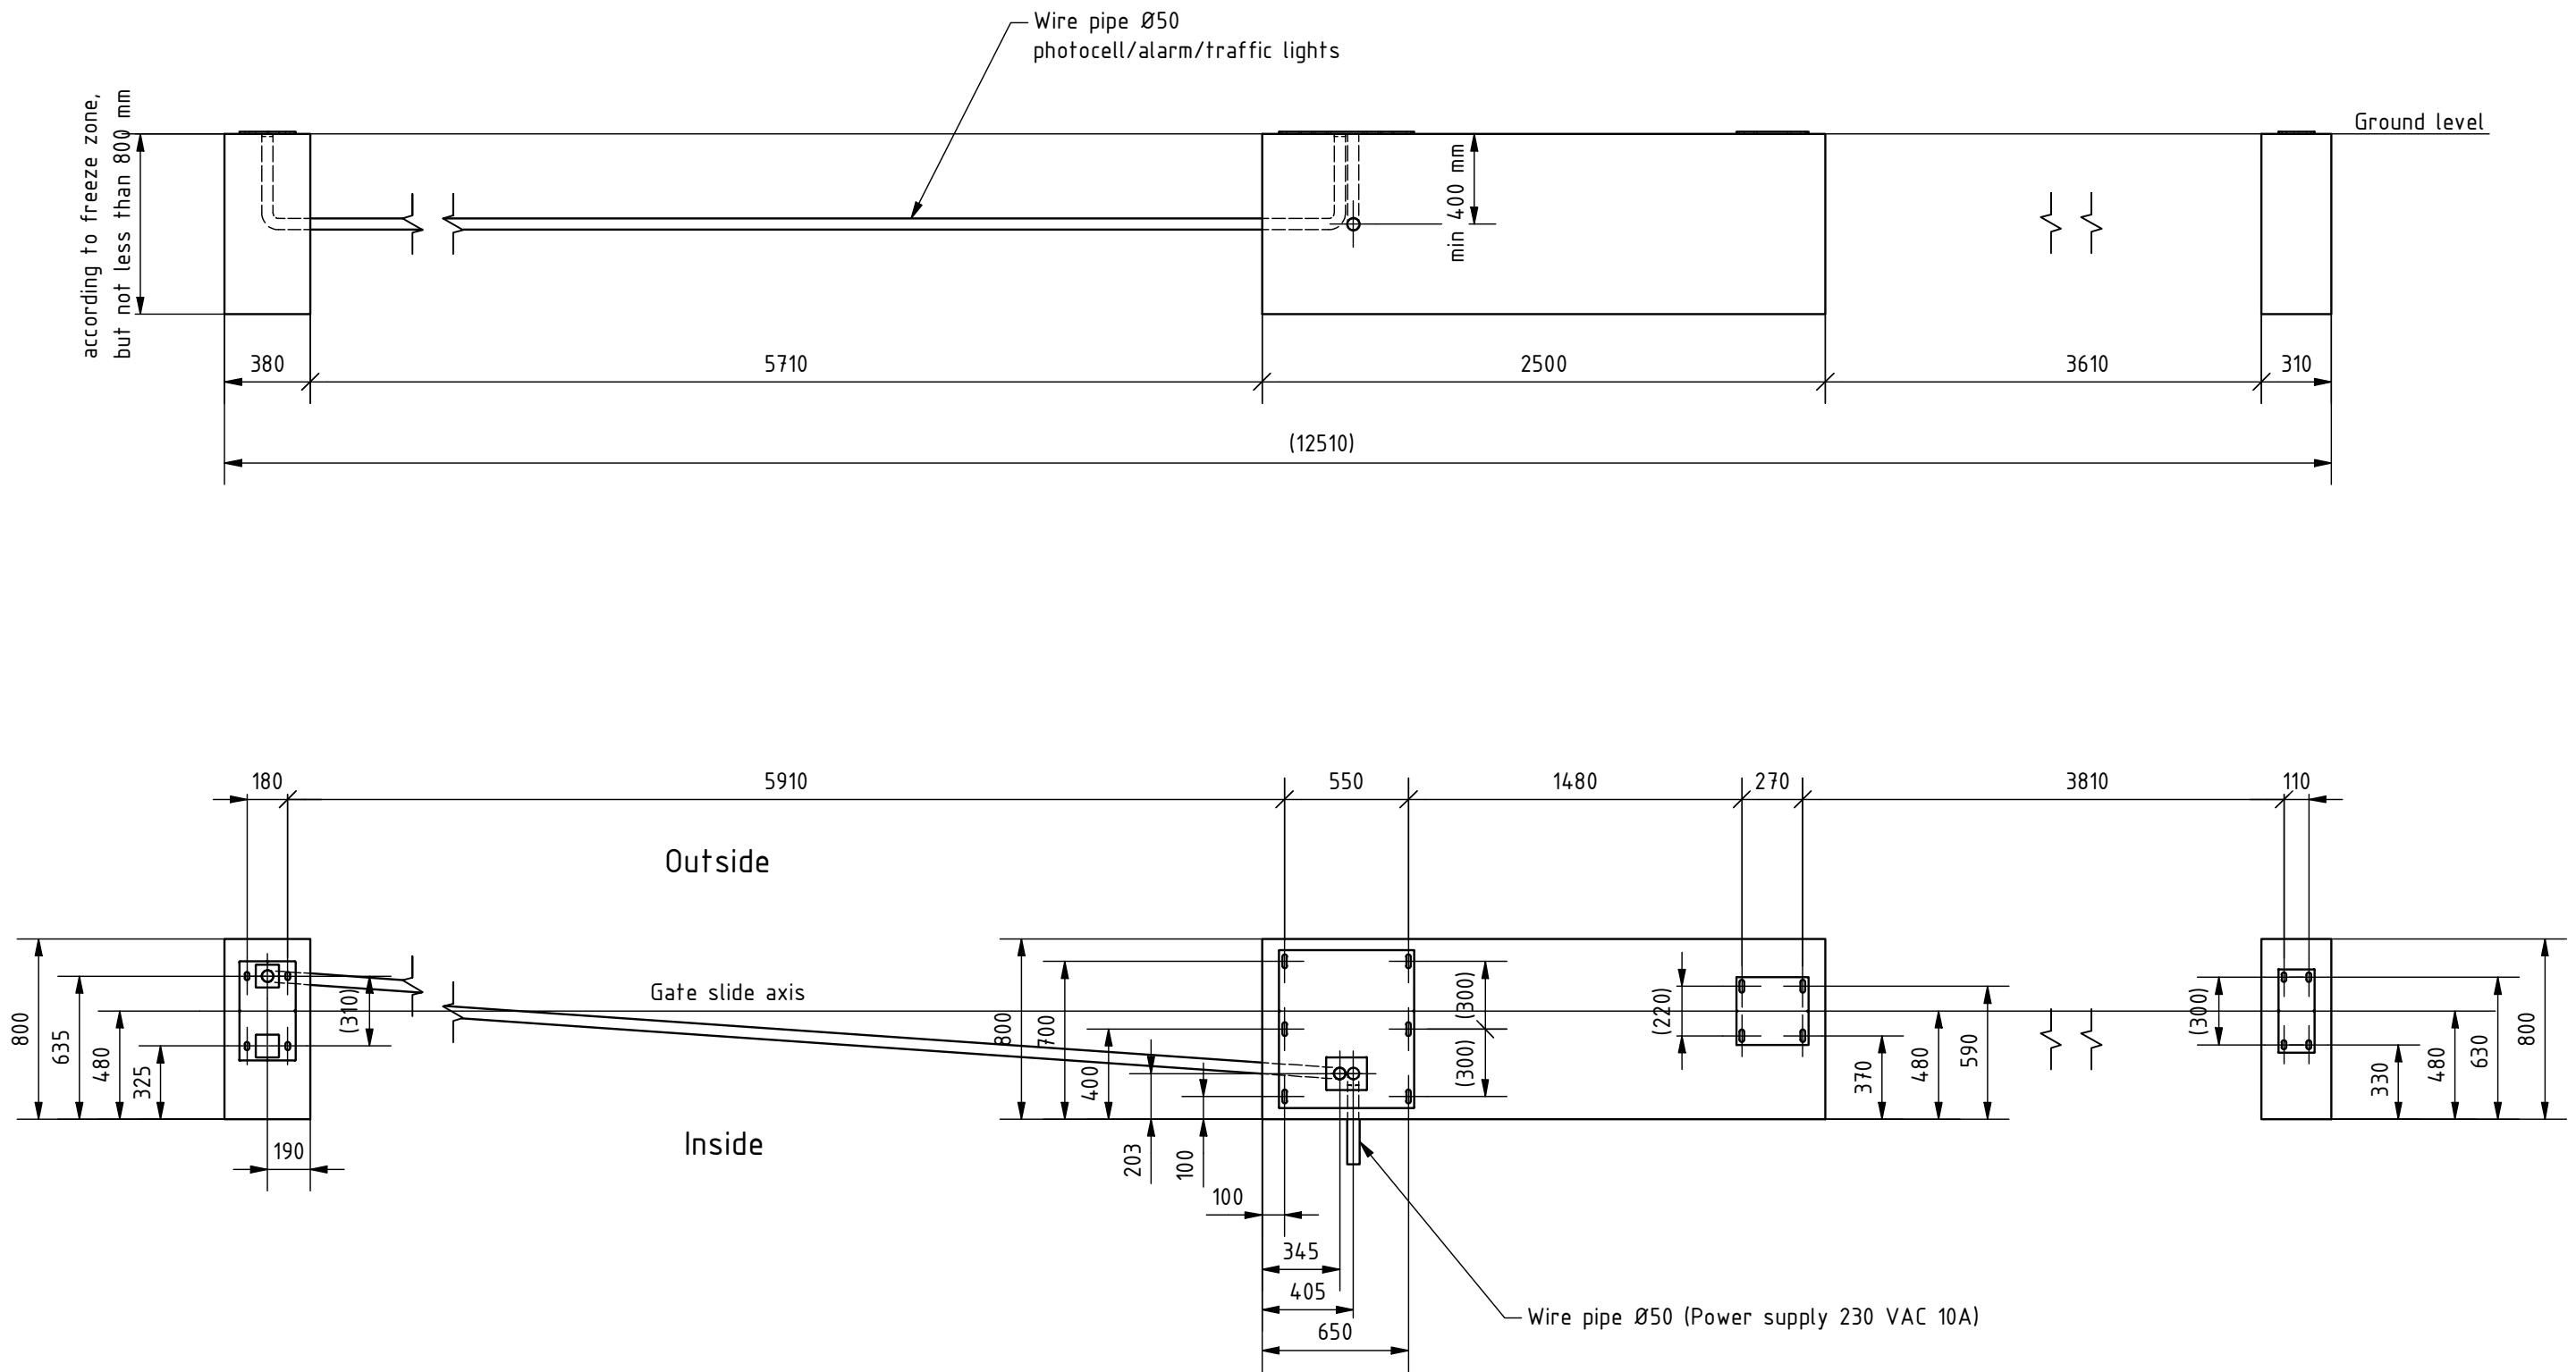

Remarks:

1. All dimensions in mm.
2. Side view of foundations is from inside of property.
3. Prepare foundation with concrete class C25. Concrete must be reinforced with fibres and flat on top.
4. Expected concrete capacity  $2,1 \text{ m}^3$ .
5. For gate installation use chemical anchors M16x300 (18 pcs.) or longer. Anchors must be minimum 80 mm over concrete surface. Minimum drilling depth 200 mm. For installation follow Fisher System rules.
6. This is suggested foundation plan. Demensions, reinforcment, anchoring.

		Remarks			
		Designed by A. Knauber	Scale 1 : 30	Format A3	Data 24.11.2021
Edited by D.Surma		Height	Width	Material	Mass
Number S.002595		Drawing Foundation plan Thor 6000 L			Rev. A